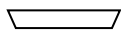


LEGEND

 Chauvet COLORado Batten 144 Tour

 PAR 56 MFL 500W

 PAR 56 WFL 500W

 ETC Source Four Zoom 15-30°


 Houselights

 Chauvet ColorDash Par Quad 18

 Elation Design LED 36 Pro

 Elation SIXPAR 300

R05 Color
1 Channel
1 Circuit
1 DMX

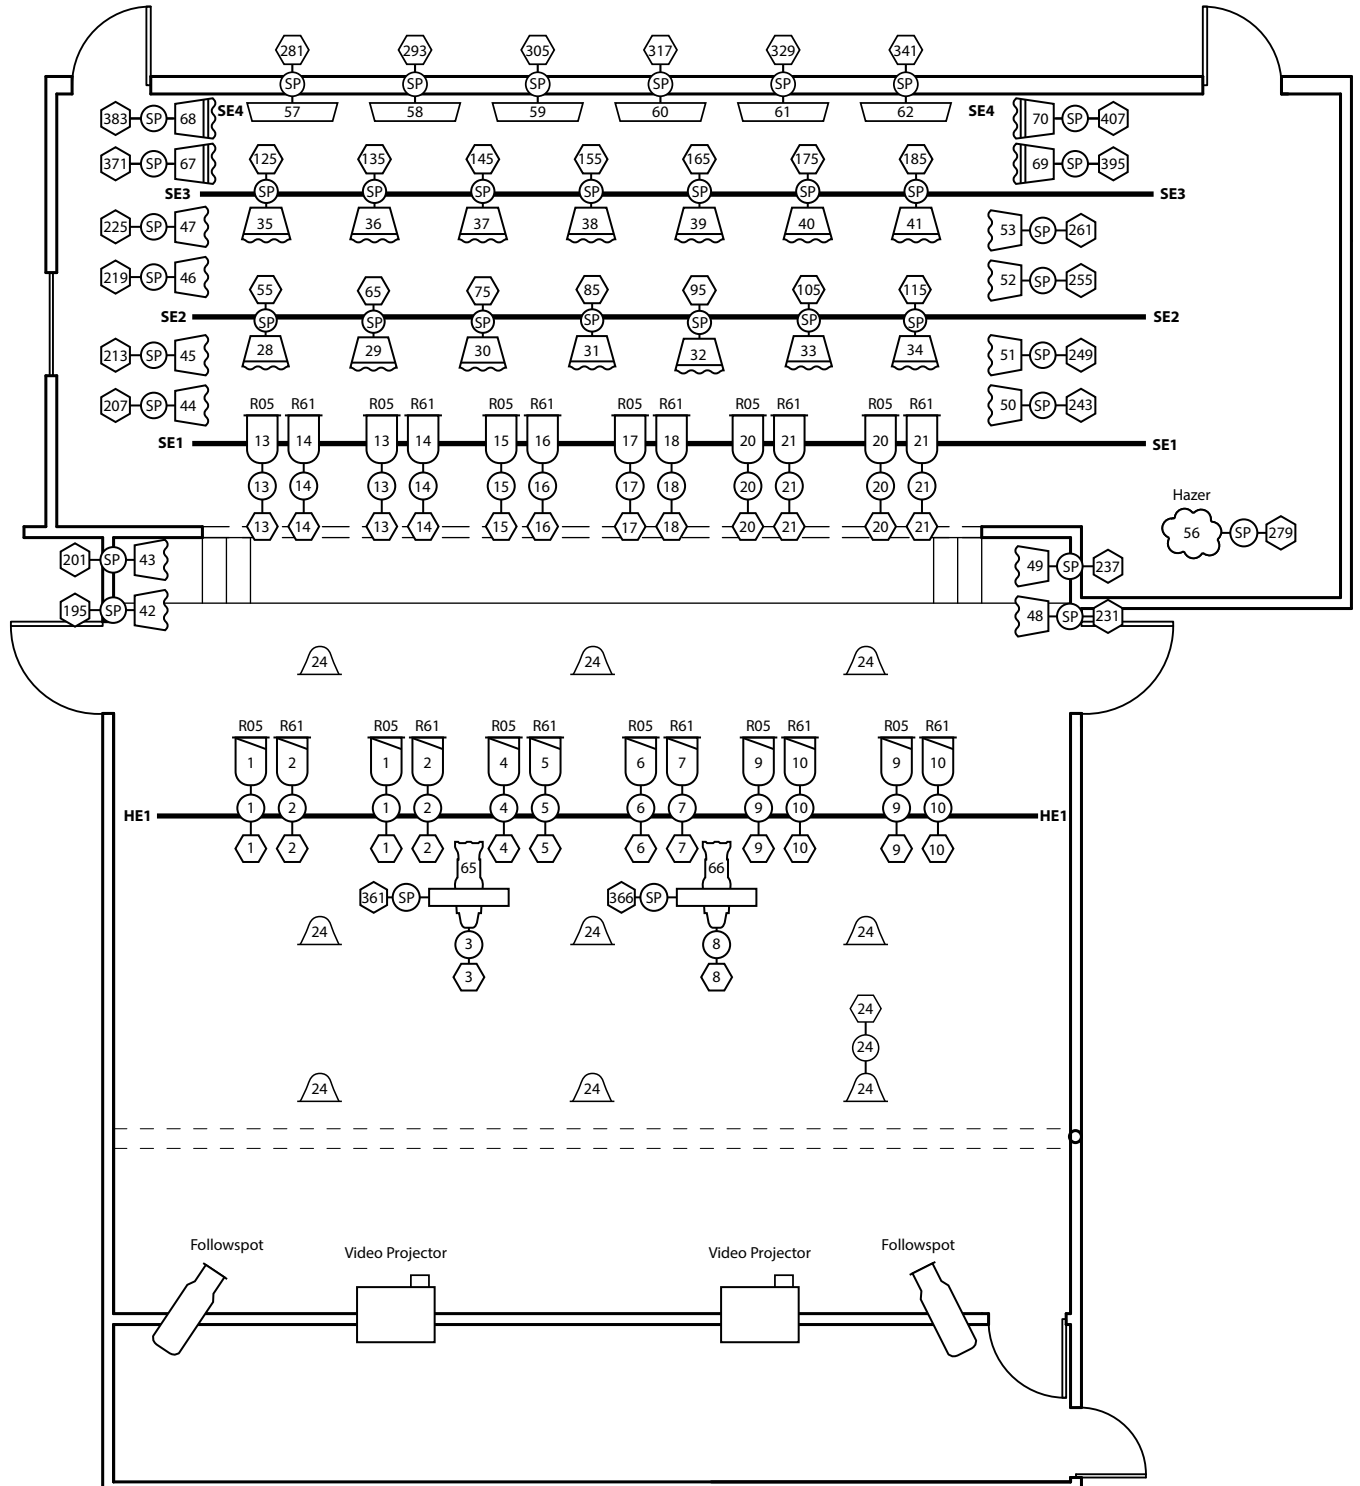

Starbright Theater

1770 W. Campbell Ave., Campbell, CA 95008

Rep Light Plot

Scale: None Drawn by: MA Date: 04/10/2018 Revision: 08